


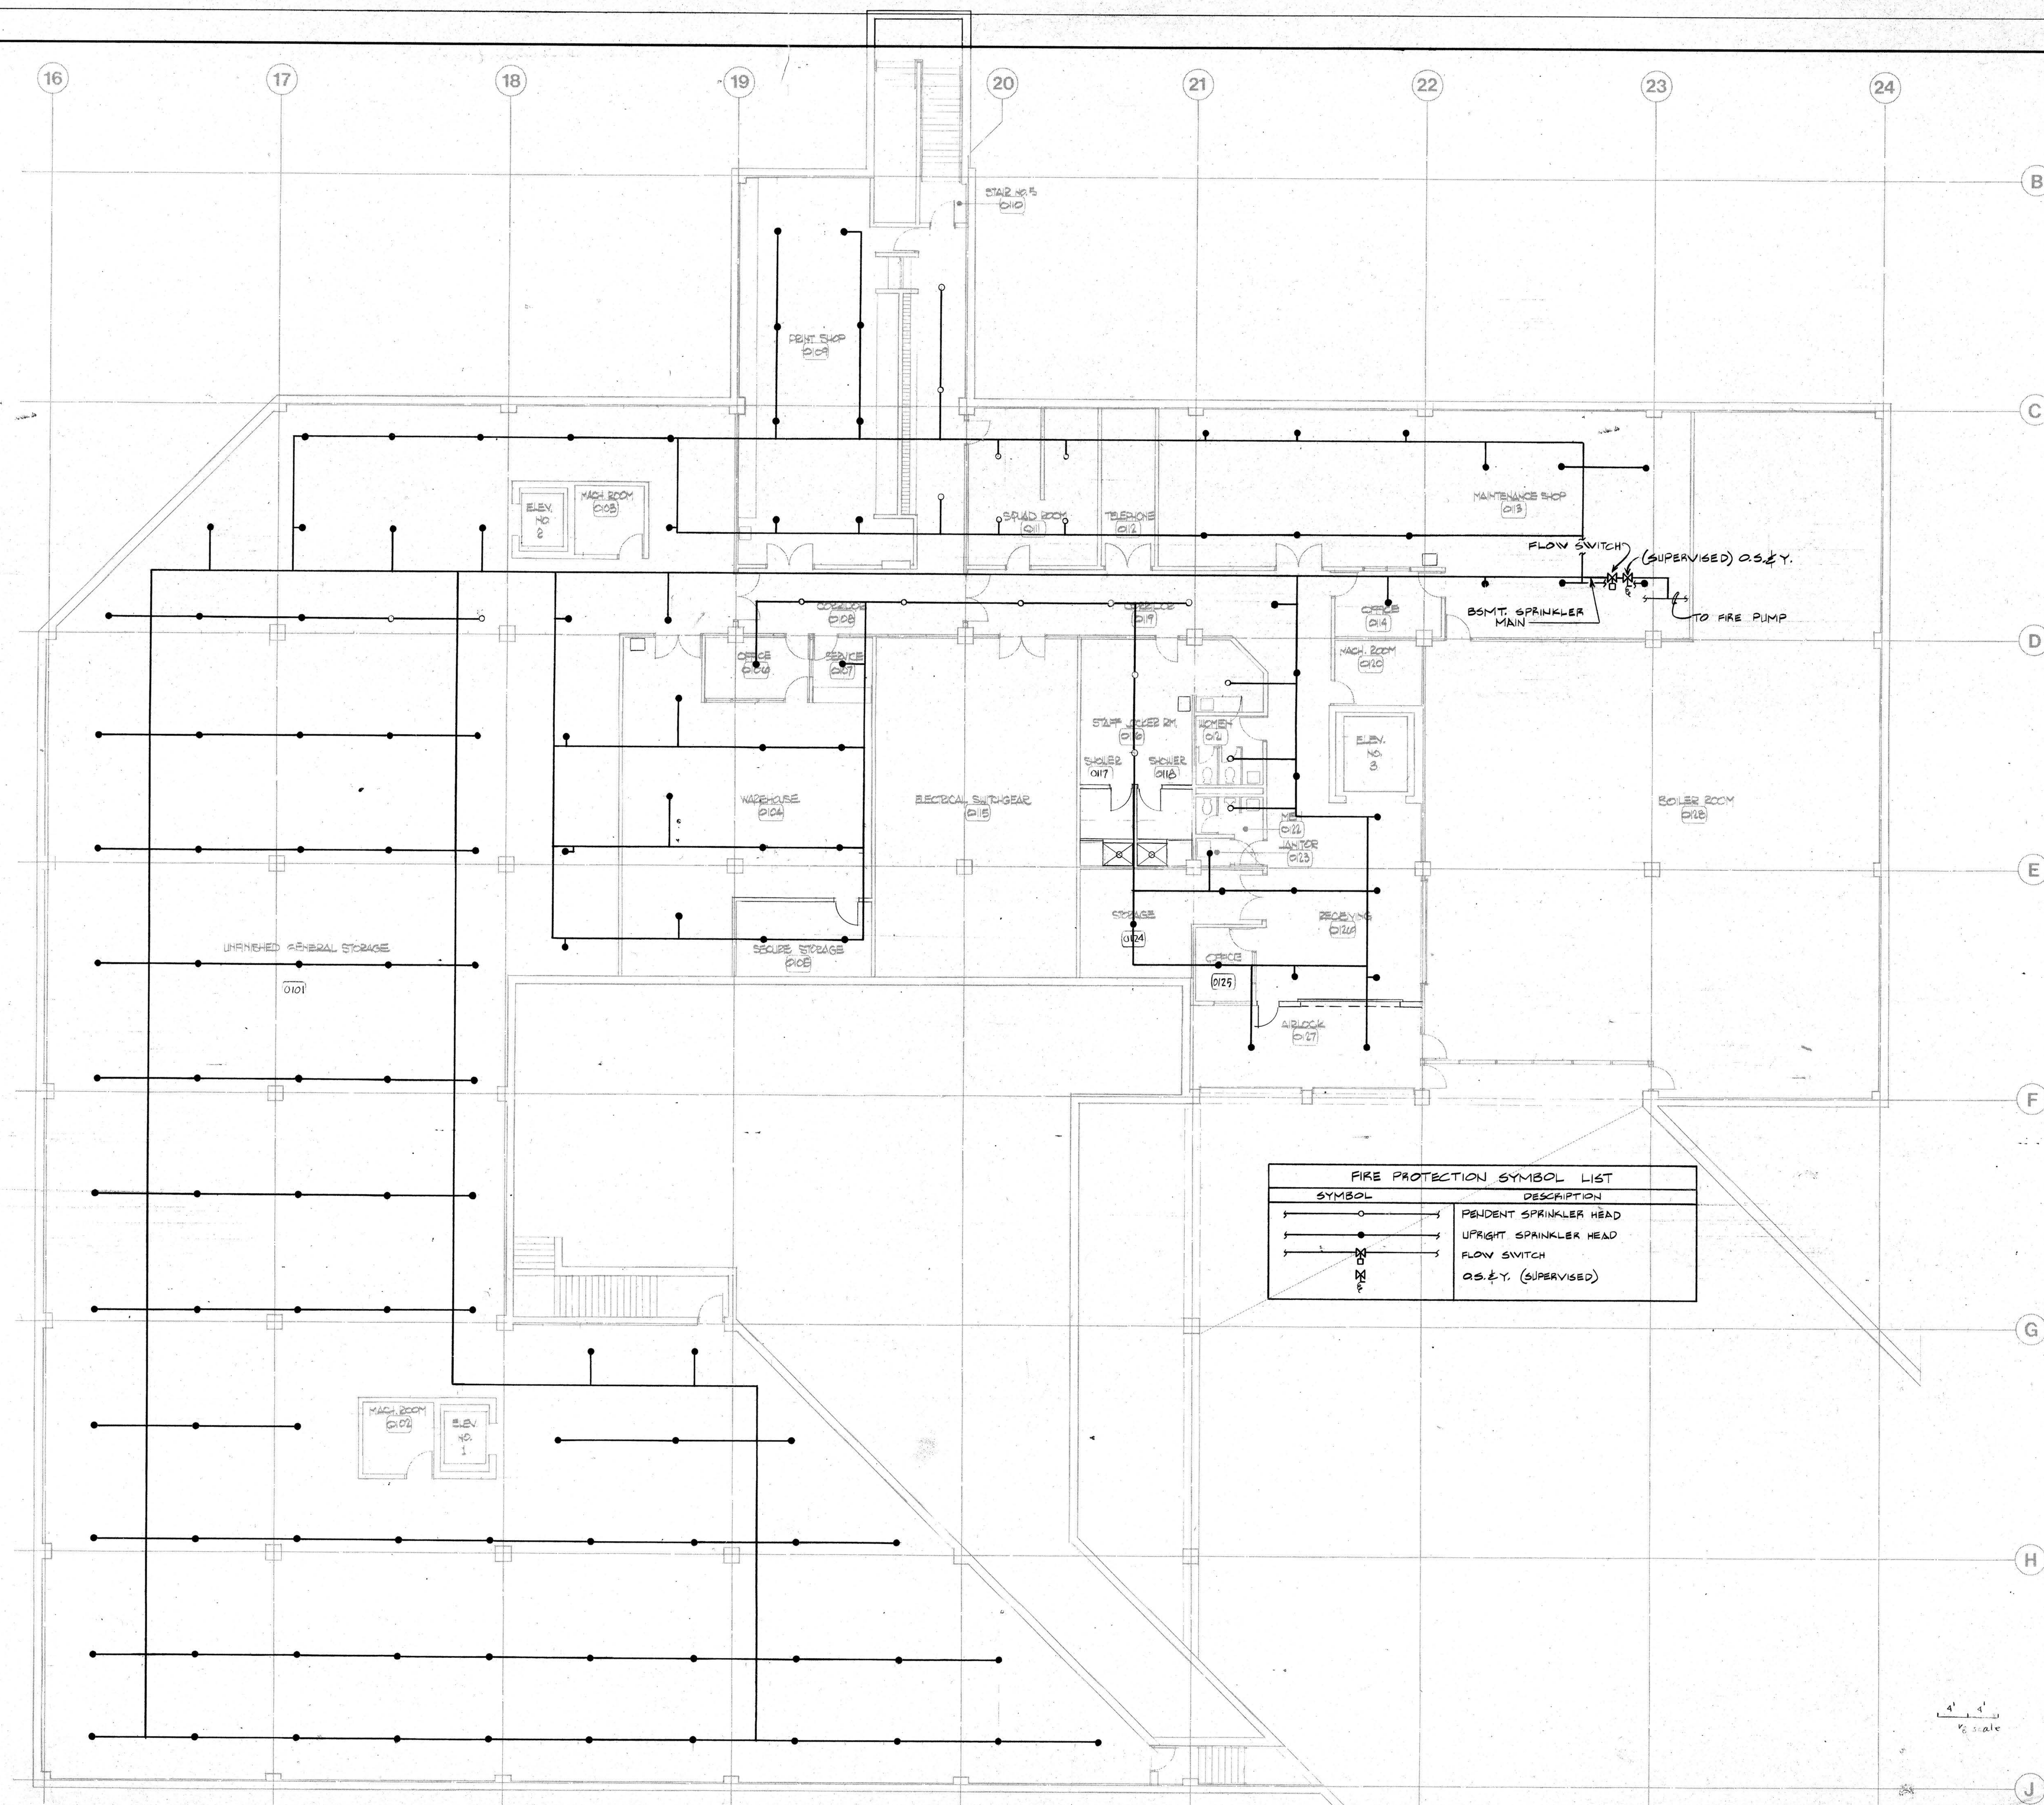

General Notes

Graphic Scale:

$\frac{1}{8}" = 1' 0"$



scale feet

NO.	DATE	DESCRIPTION	AUTHORITY
-----	------	-------------	-----------

Phase 1


**OAKTON
COMMUNITY
COLLEGE**

Des Plaines, Illinois
District 535

State of Illinois
Capital Development Board
CDB No. 810-072-001


Perkins & Will Architects, Inc.


Environmental Systems Design, Inc.
Specialized Area Consultants, Inc.

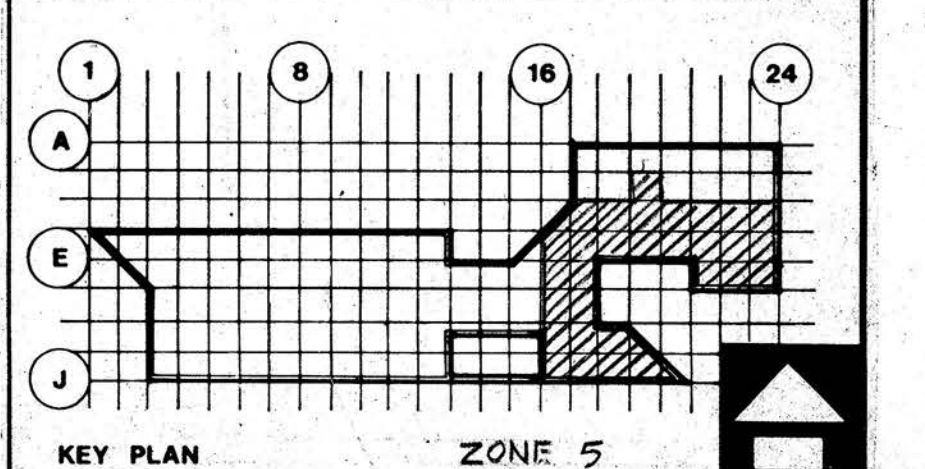

BASEMENT PLAN SPRINKLER		
PROJECT NO	23304	
DATE	Perkins & Will F P - I	
DRAWN BY		JAR
CHECKED BY		
APPROVED BY		



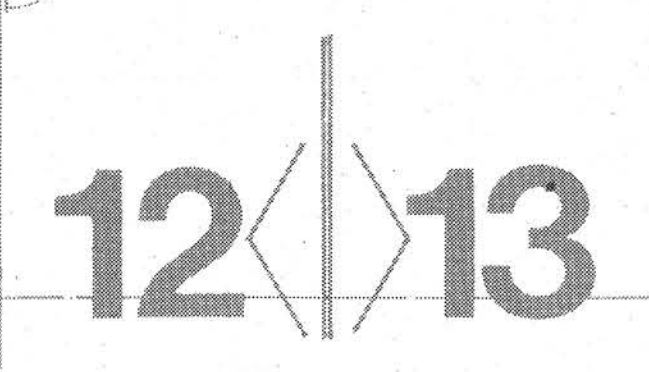

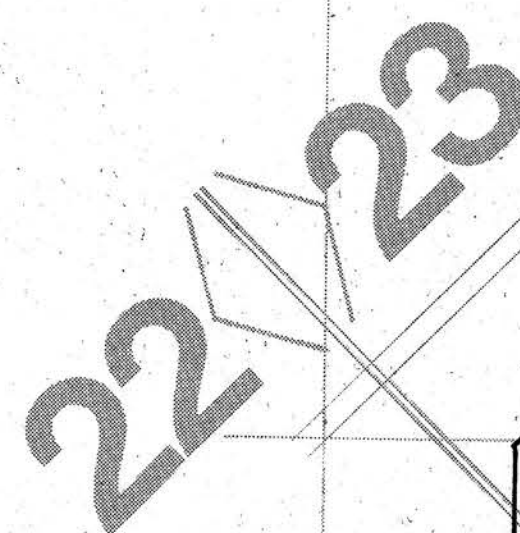

FOR CONT. OF
"SPRINKLER PIPING.
SEE DRWG. NO. FP-6

22

PROJECT NO 23304	Perkins & Will F P-7
DATE	
DRAWN BY JAR	
CHECKED BY	
APPROVED BY	